

FOR SALE OR LEASE

RETAIL / MEDICAL / OFFICE SPACE

315 Laurence Dr. Heath, Texas 75032



LOCATION:

NEQ of FM 740 & FM 549
Heath, Texas 75032

SIZE:

6,000 SF GLA
2,000 SF Available
with adequate notice

PRICING:

Contact Broker
NNNs: \$8.50 PSF

YEAR BUILT:

2020

TRAFFIC COUNTS:

Laurence Dr: 17,423 VPD
FM 549: 9,837 VPD
(TXDOT 2022)

PROPERTY INFORMATION:

Opportunity to occupy a move in ready second-generation dental end cap - Pediatric orthodontist business in operation - **PLEASE DO NOT DISTURB TENANT**

Located in the heart of Heath positioned between Amy Parks Elementary and Rockwall-Heath High School

Great location for retail, office or medical practice

Nearby Tenancy includes Tom Thumb, Manny's Uptown Tex-Mex Restaurante, and Gianni's Italian Bistro

DEMOGRAPHICS:	1 miles	3 miles	5 miles
2023 Population	1,689	23,081	63,163
2028 Proj. Pop.	1,831	28,226	70,980
Daytime Pop.	1,881	16,981	55,402
Avg. HH Income	\$214,030	\$160,509	\$129,612

For more information, please contact:

Jonathan Young 972-961-8532 (o) • 214-796-8898 (m) • jyoung@ridgepcr.com
David English 972-961-8532 (o) • 214-676-6424 (m) • denglish@ridgepcr.com

The information contained herein was obtained from sources believed reliable, however, Ridge Pointe Commercial Real Estate ("Licensee") makes no guarantees, warranties or representations as to the completeness or accuracy thereof. The presentation of this property is subject to errors, omissions, change of price or conditions, prior sale or lease or withdrawal without notice. Texas law requires licensee to disclose that it is representing the Seller/Landlord in the marketing of this property.


RETAIL / MEDICAL / OFFICE SPACE

FOR SALE OR LEASE

315 Laurence Dr. Heath, Texas 75032

2ND GENERATION DENTAL END CAP

PEDIATRIC ORTHODONTIST BUSINESS IN OPERATION - PLEASE DO NOT DISTURB TENANT

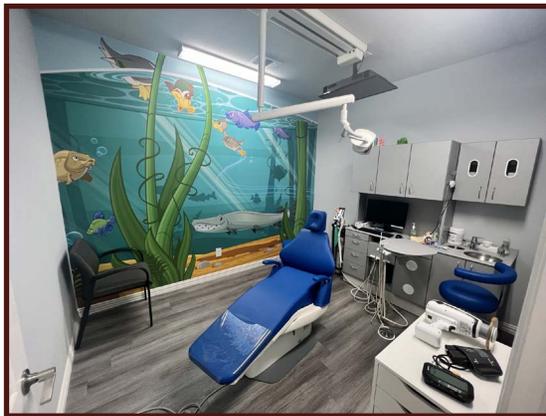

For more information, please contact:

Jonathan Young 972-961-8532 (o) • 214-796-8898 (m) • jyoung@ridgepcr.com

David English 972-961-8532 (o) • 214-676-6424 (m) • denglish@ridgepcr.com

RETAIL / MEDICAL / OFFICE SPACE

FOR SALE OR LEASE

315 Laurence Dr. Heath, Texas 75032



For more information, please contact:


Jonathan Young 972-961-8532 (o) • 214-796-8898 (m) • jyoung@ridgepcr.com

David English 972-961-8532 (o) • 214-676-6424 (m) • denglish@ridgepcr.com

RETAIL / MEDICAL / OFFICE SPACE

FOR SALE OR LEASE

315 Laurence Dr. Heath, Texas 75032

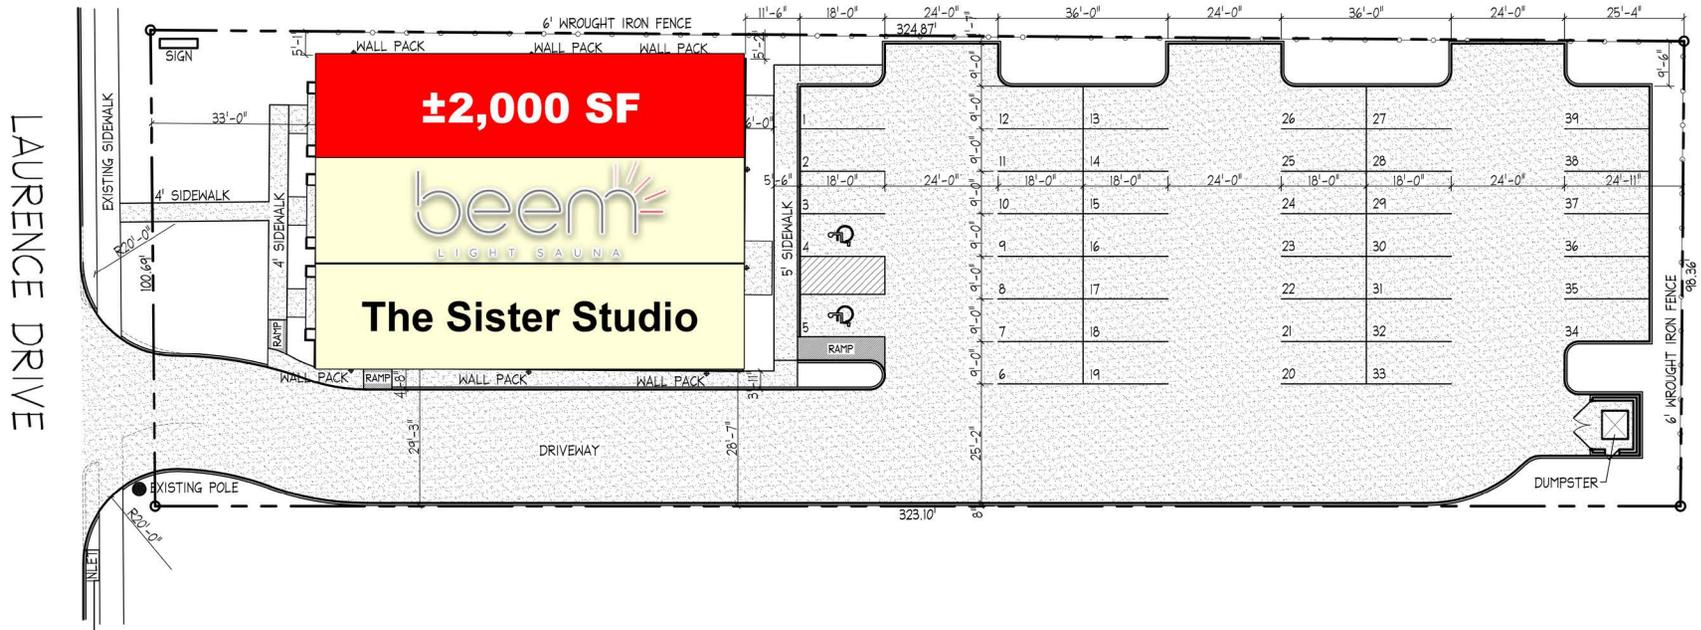

SITE PLAN

SCALE 1" = 20'



For more information, please contact:


Jonathan Young 972-961-8532 (o) • 214-796-8898 (m) • jyoung@ridgepcr.com

David English 972-961-8532 (o) • 214-676-6424 (m) • denglish@ridgepcr.com

RETAIL / MEDICAL / OFFICE SPACE

FOR SALE OR LEASE

315 Laurence Dr. Heath, Texas 75032

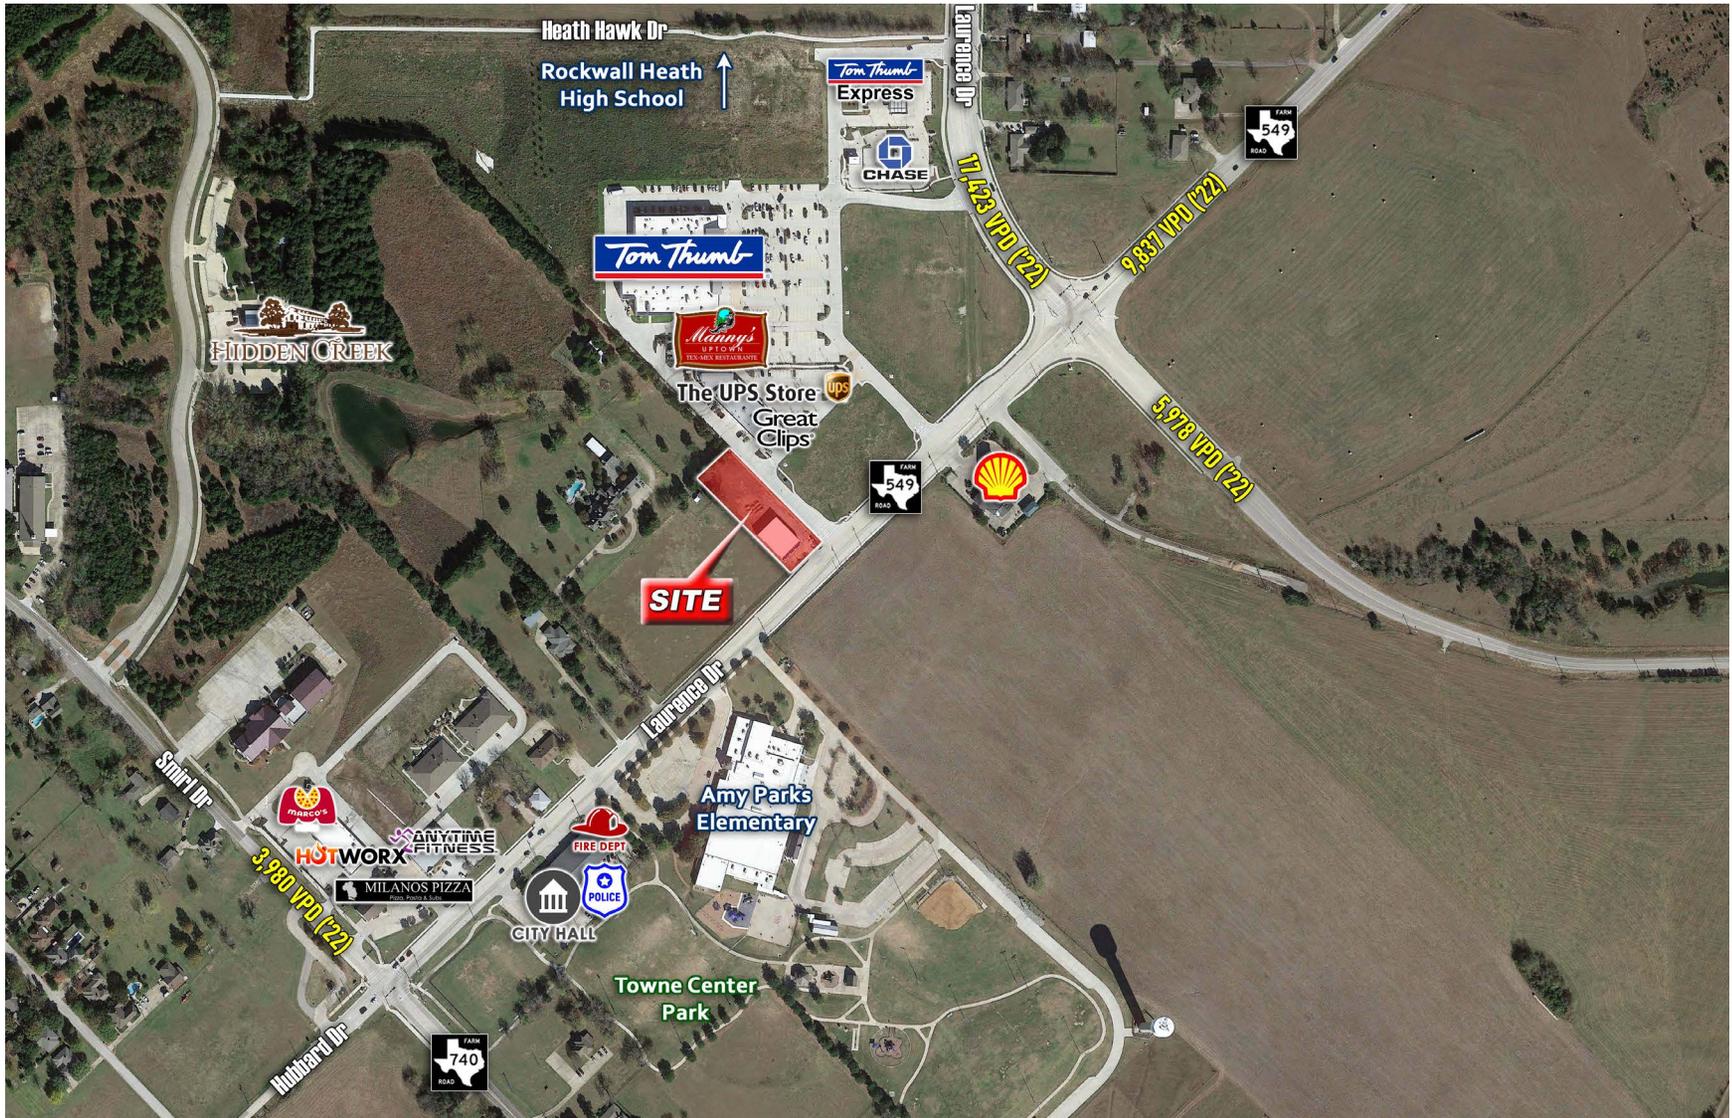

For more information, please contact:

Jonathan Young 972-961-8532 (o) • 214-796-8898 (m) • jyoung@ridgepcr.com

David English 972-961-8532 (o) • 214-676-6424 (m) • denglish@ridgepcr.com

RETAIL / MEDICAL / OFFICE SPACE

FOR SALE OR LEASE

315 Laurence Dr. Heath, Texas 75032



For more information, please contact:

Jonathan Young 972-961-8532 (o) • 214-796-8898 (m) • jyoung@ridgepcr.com

David English 972-961-8532 (o) • 214-676-6424 (m) • denglish@ridgepcr.com

The information contained herein was obtained from sources believed reliable, however, Ridge Pointe Commercial Real Estate ("Licensee") makes no guarantees, warranties or representations as to the completeness or accuracy thereof. The presentation of this property is subject to errors, omissions, change of price or conditions, prior sale or lease or withdrawal without notice. Texas law requires licensees to disclose that it is representing the Seller/Landlord in the marketing of this property.



Information About Brokerage Services

Texas law requires all real estate license holders to give the following information about brokerage services to prospective buyers, tenants, sellers and landlords.

TYPES OF REAL ESTATE LICENSE HOLDERS:

- **A BROKER** is responsible for all brokerage activities, including acts performed by sales agents sponsored by the broker.
- **A SALES AGENT** must be sponsored by a broker and works with clients on behalf of the broker.

A BROKER'S MINIMUM DUTIES REQUIRED BY LAW (A client is the person or party that the broker represents):

- Put the interests of the client above all others, including the broker's own interests;
- Inform the client of any material information about the property or transaction received by the broker;
- Answer the client's questions and present any offer to or counter-offer from the client; and
- Treat all parties to a real estate transaction honestly and fairly.

A LICENSE HOLDER CAN REPRESENT A PARTY IN A REAL ESTATE TRANSACTION:

AS AGENT FOR OWNER (SELLER/LANDLORD): The broker becomes the property owner's agent through an agreement with the owner, usually in a written listing to sell or property management agreement. An owner's agent must perform the broker's minimum duties above and must inform the owner of any material information about the property or transaction known by the agent, including information disclosed to the agent or subagent by the buyer or buyer's agent.

AS AGENT FOR BUYER/TENANT: The broker becomes the buyer/tenant's agent by agreeing to represent the buyer, usually through a written representation agreement. A buyer's agent must perform the broker's minimum duties above and must inform the buyer of any material information about the property or transaction known by the agent, including information disclosed to the agent by the seller or seller's agent.

AS AGENT FOR BOTH - INTERMEDIARY: To act as an intermediary between the parties the broker must first obtain the written agreement of *each party* to the transaction. The written agreement must state who will pay the broker and, in conspicuous bold or underlined print, set forth the broker's obligations as an intermediary. A broker who acts as an intermediary:

- Must treat all parties to the transaction impartially and fairly;
- May, with the parties' written consent, appoint a different license holder associated with the broker to each party (owner and buyer) to communicate with, provide opinions and advice to, and carry out the instructions of each party to the transaction.
- Must not, unless specifically authorized in writing to do so by the party, disclose:
 - that the owner will accept a price less than the written asking price;
 - that the buyer/tenant will pay a price greater than the price submitted in a written offer; and
 - any confidential information or any other information that a party specifically instructs the broker in writing not to disclose, unless required to do so by law.

AS SUBAGENT: A license holder acts as a subagent when aiding a buyer in a transaction without an agreement to represent the buyer. A subagent can assist the buyer but does not represent the buyer and must place the interests of the owner first.

TO AVOID DISPUTES, ALL AGREEMENTS BETWEEN YOU AND A BROKER SHOULD BE IN WRITING AND CLEARLY ESTABLISH:

- The broker's duties and responsibilities to you, and your obligations under the representation agreement.
- Who will pay the broker for services provided to you, when payment will be made and how the payment will be calculated.

LICENSE HOLDER CONTACT INFORMATION: This notice is being provided for information purposes. It does not create an obligation for you to use the broker's services. Please acknowledge receipt of this notice below and retain a copy for your records.

Ridge Pointe Commercial Real Estate, Ltd.	9002250	denglish@ridgepcr.com	972-961-8532
Licensed Broker /Broker Firm Name or Primary Assumed Business Name	License No.	Email	Phone
L. David English	370006	denglish@ridgepcr.com	214-676-6424
Designated Broker of Firm	License No.	Email	Phone
Jonathan Young	763785	jyoung@ridgepcr.com	214-796-8898
Licensed Supervisor of Sales Agent/ Associate	License No.	Email	Phone
Sales Agent/Associate's Name	License No.	Email	Phone

Buyer/Tenant/Seller/Landlord Initials

Date